



Creative loft-office in Old Fourth Ward.
Located Directly on The Beltline.

+/- 1,950sf AVAILABLE
UNIT 251



On the Atlanta Beltline



Great Location



One-of-a-kind
property

MORE
INFORMATION:

Jeff Pollock, CCIM, SIOR
jp@pollockcommercial.com


404.662.2182 (O)
404.964.7060 (C)

www.pollockcommercial.com

PHOTOS



Floor Plan*

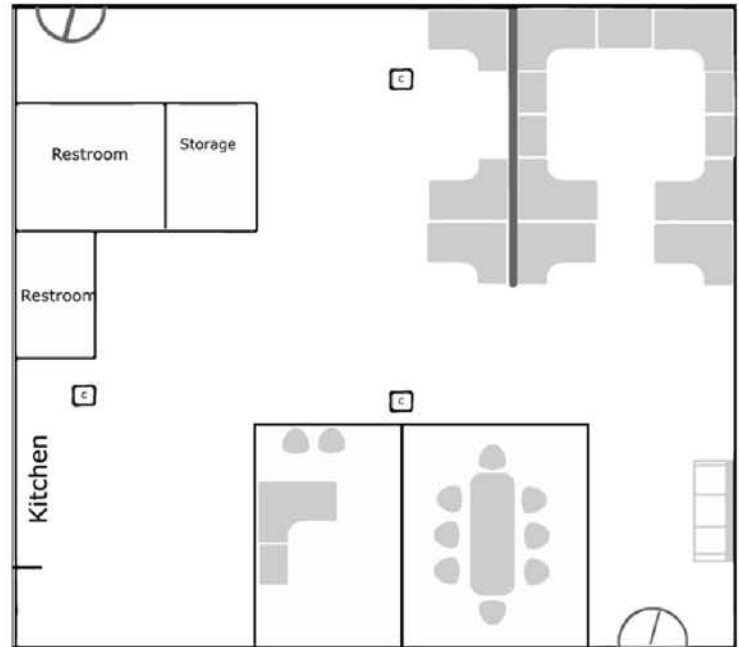

**not to scale*


MORE
INFORMATION:

Jeff Pollock, CCIM, SIOR
jp@pollockcommercial.com

404.662.2182 (O)
404.964.7060 (C)

www.pollockcommercial.com

LOCATION

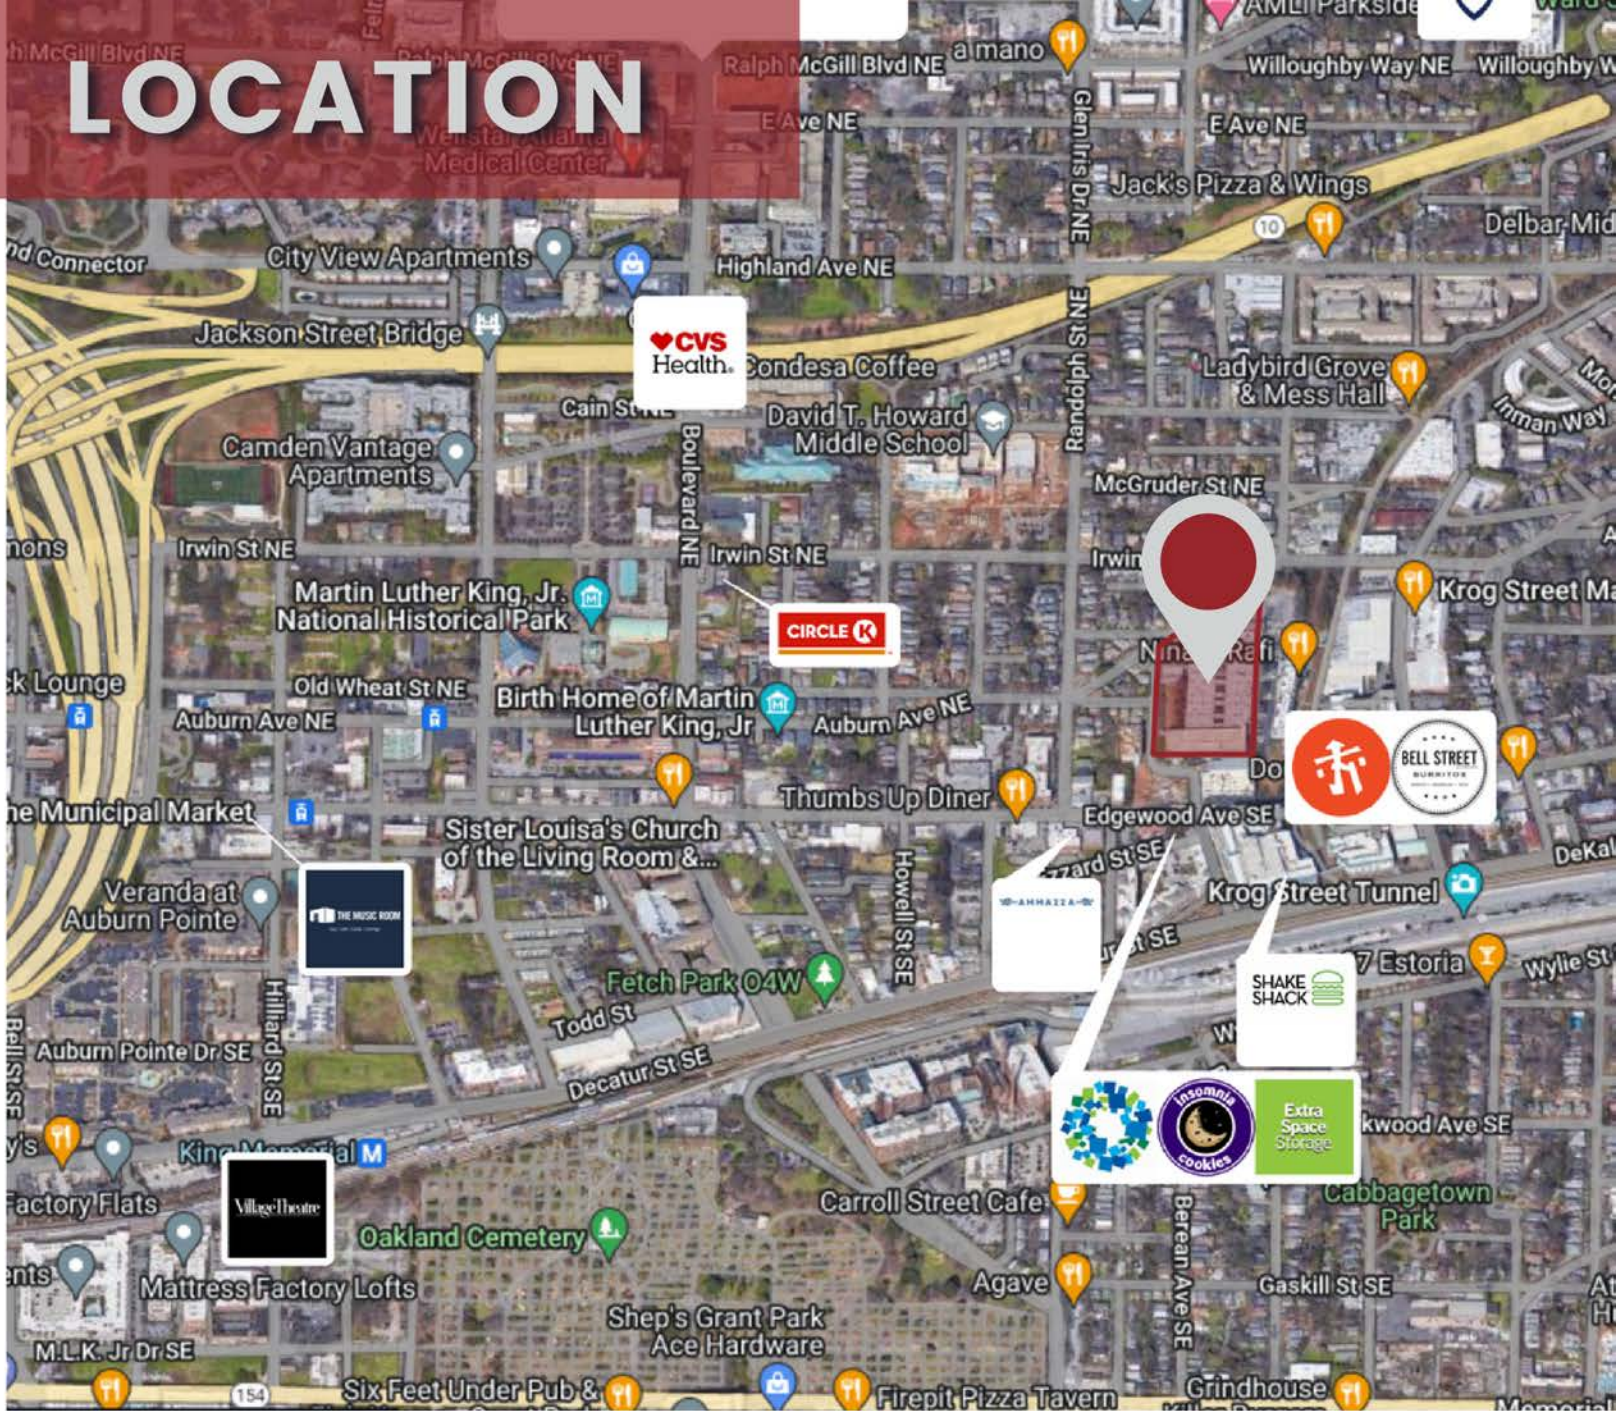

- Walkable to many shops and restaurants
- One block from Krog St. Market
- Private entrance, two restrooms and individually controlled HVAC

- Amenities include gym, conference space, rooftop patio and courtyard
- Large paid-parking deck for guests and employees

MORE
INFORMATION:

Jeff Pollock, CCIM, SIOR
jp@pollockcommercial.com

404.662.2182 (O)
404.964.7060 (C)

www.pollockcommercial.com